



**ADDENDUM NO. 1
CITY OF PEORIA
Glen Avenue Improvement
May 31, 2022**

Re: Addendum for Bid Package, Glen Avenue Improvement – War Memorial Drive to University Street, Peoria, IL

The following shall be considered part of the Contract Documents for the subject project and shall apply to all construction there under.

CLARIFICATION:

- 1) Earth Excavation for any necessary undercut will be paid for as EARTH EXCAVATION (or NON_SPECIAL WASTE, if applicable).




PLAN SHEET (Issued with this Addendum):

- 1) **PROPOSED TYPICAL SECTION** (Sheet 14 & 15)
 - The IBV values for each detail were revised such that the Aggregate Subgrade Improvement (ASI), 10” detail applies to IBV values greater than or equal to 4 and the other detail which adds the ASI (tons) applies to IBV less than 4.
 - The geogrid was removed from the ASI, 10” detail and added to the other detail with the additional the ASI (tons)
 - There are no changes to plan Quantities.


Sincerely,

A handwritten signature in black ink that reads "Andrea Klopfenstein".


Andrea Klopfenstein, P.E.

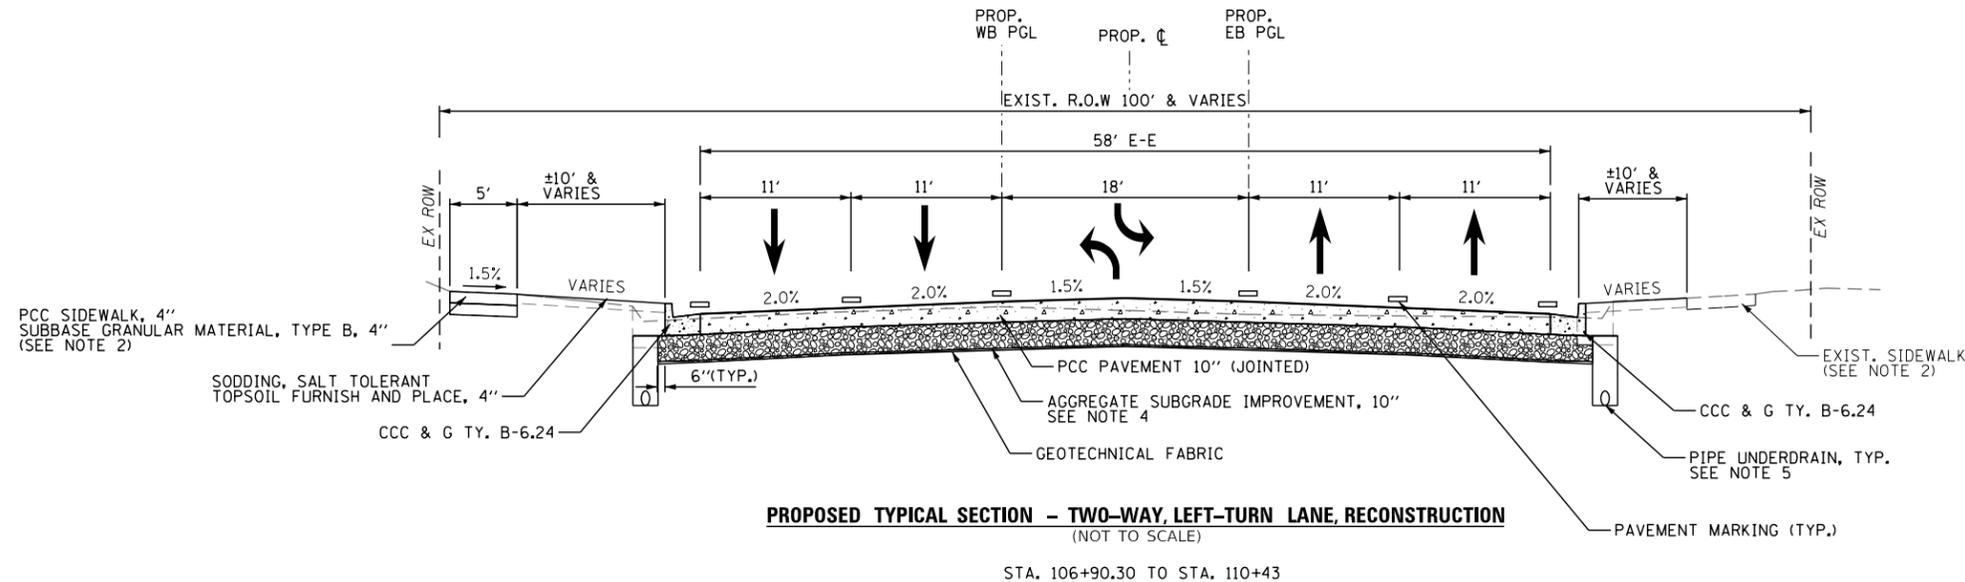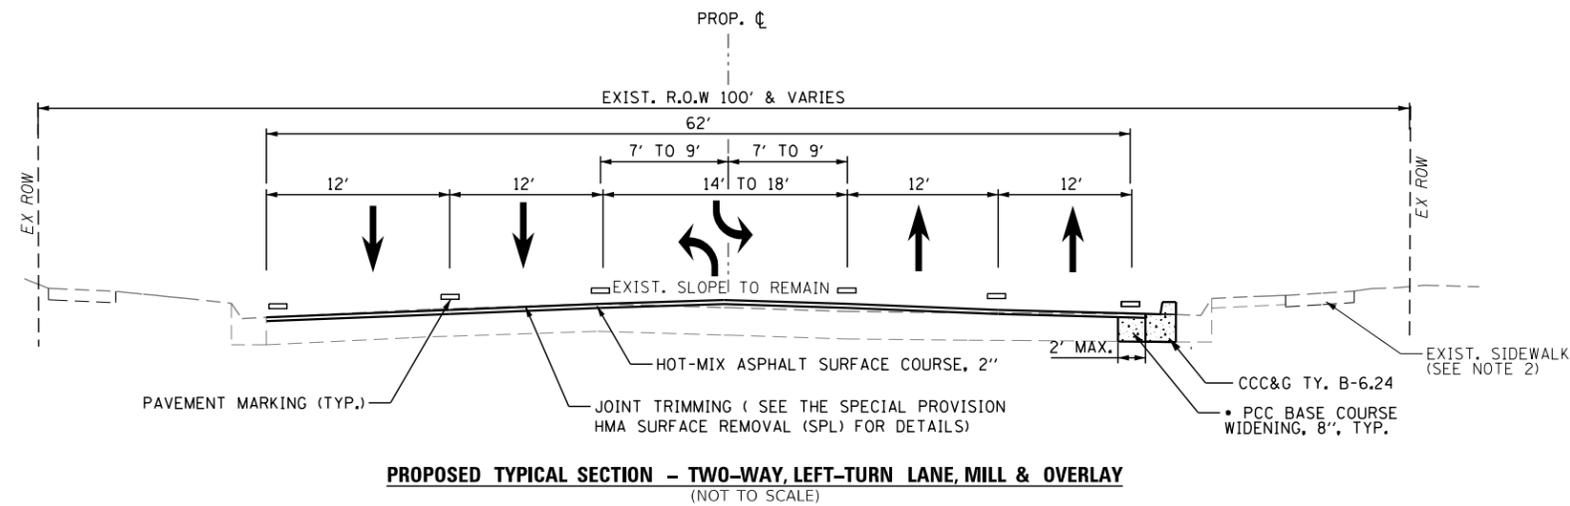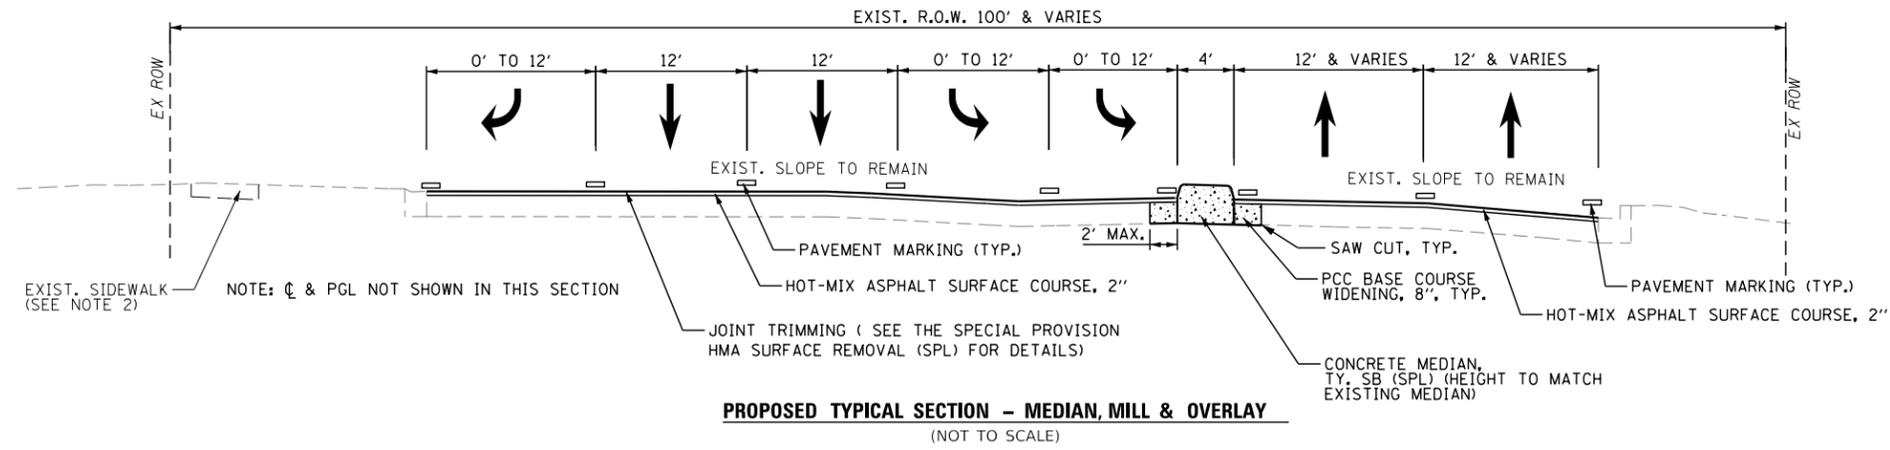

ADDENDUM 1

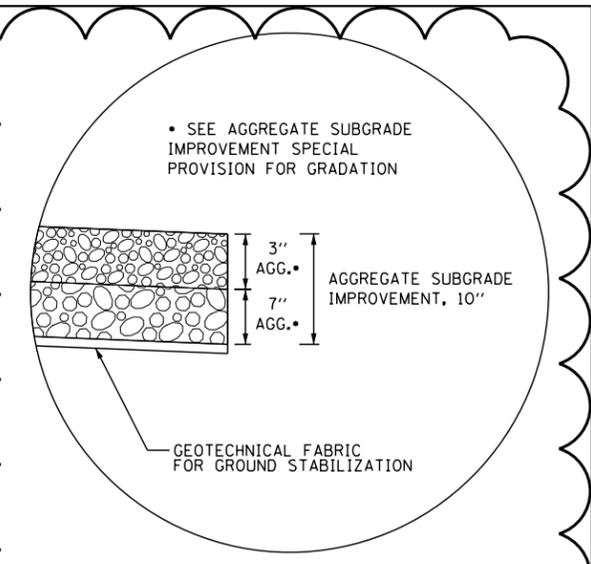

AGGREGATE SUBGRADE IMPROVEMENT DETAIL
(IN-SITU IBV ≥ 4)

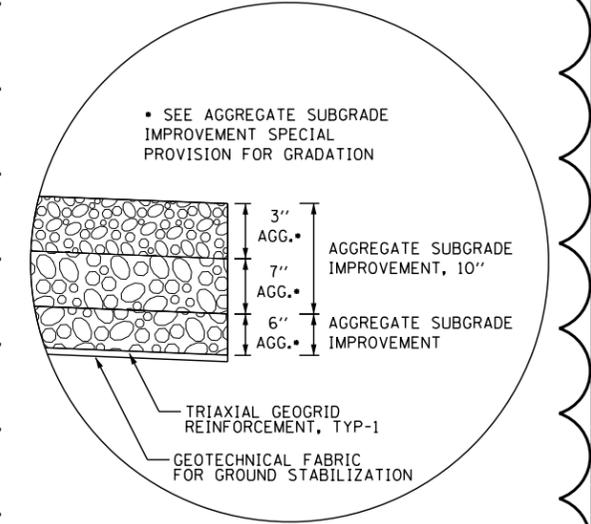

AGGREGATE SUBGRADE IMPROVEMENT DETAIL
(IN-SITU IBV < 4)

NOTES:

1. SEE PLANS FOR MEDIAN TYPE AND LIMITS.
2. EXISTING SIDEWALK TO REMAIN EXCEPT WHERE NOTED ON PLANS.
3. PGL LOCATED 9' LEFT AND 9' RIGHT OF PROPOSED CENTER LINE.
4. THIS TYPICAL SECTION APPLIES WHERE IBV ≥ 4. SEE AGGREGATE SUBGRADE IMPROVEMENT DETAIL FOR IBV < 4
5. PIPE UNDERDRAIN SHALL BE LOCATED ON BOTH SIDES OF THE ROADWAY FOR THE LENGTH OF THE PROJECT, NOT SHOWN IN ALL TYPICALS.

MODEL: 430DELIMITERS
FILE NAME: 19-00370-01-PV.dgn




USER NAME = MWEA	DESIGNED - CSA	REVISED - ADD-1 05/26/2022
PLOT SCALE = 40.0000' / in.	DRAWN - FUH	REVISED -
PLOT DATE = 5/27/2022	CHECKED - CSA	REVISED -
	DATE - 05/11/2022	REVISED -

CITY OF PEORIA

PROPOSED TYPICAL SECTIONS


SCALE: N.T.S SHEET 1 OF 2 SHEETS STA. TO STA.

F.A.U. RTE.	SECTION	COUNTY	TOTAL SHEETS	SHEET NO.
6650	19-00370-01-PV	PEORIA	163	14
CONTRACT NO.				
ILLINOIS FED. AID PROJECT				

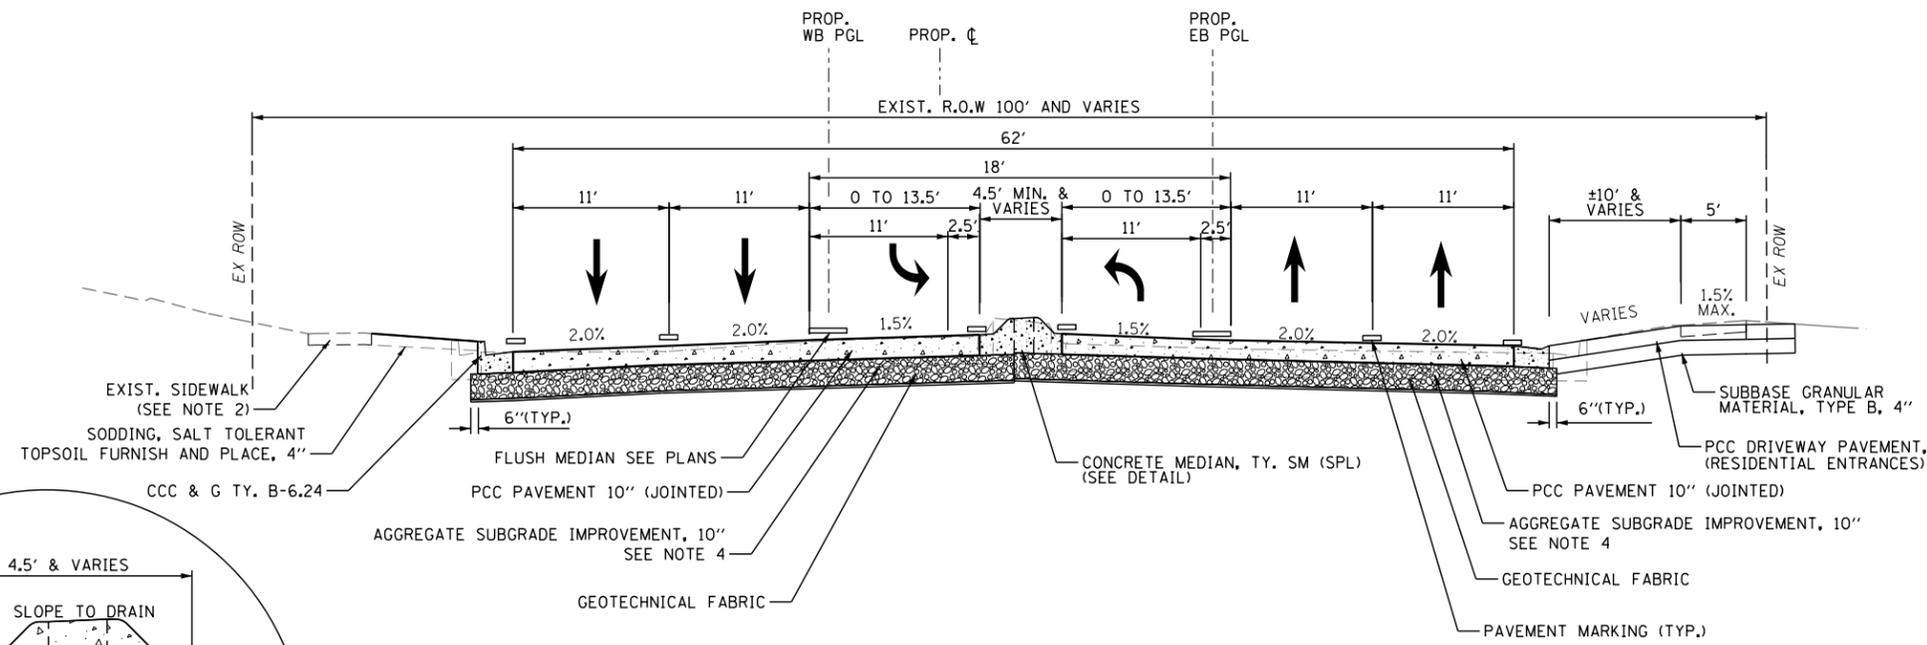


PROPOSED TYPICAL SECTION - LEFT TURN LANE WITH RAISED MEDIAN, RECONSTRUCTION
(NOT TO SCALE)

STA. 110+43 TO STA. 111+58
 STA. 113+00 TO STA. 117+50
 STA. 120+00 TO STA. 122+50
 STA. 123+93 TO STA. 131+00
 STA. 132+75 TO STA. 136+00
 STA. 138+08 TO STA. 148+84.25
 NO TYPICAL SHOWN FROM STA. 148+84.25 TO STA. 150+13.00

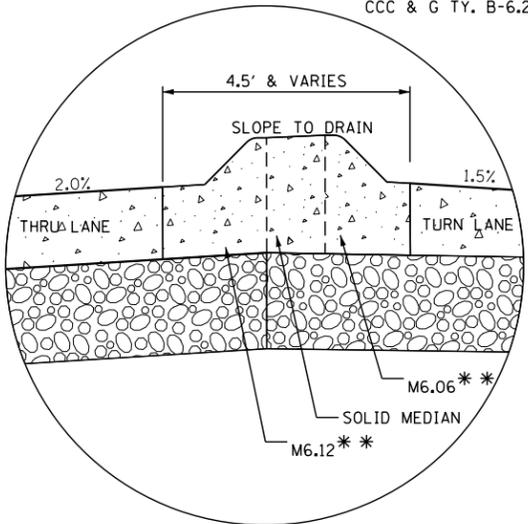


CONCRETE MEDIAN, TY. SM (SPL) DETAIL

** M6.06 WHEN ADJACENT TO TURN LANE
 M6.12 WHEN ADJACENT TO THRU LANES

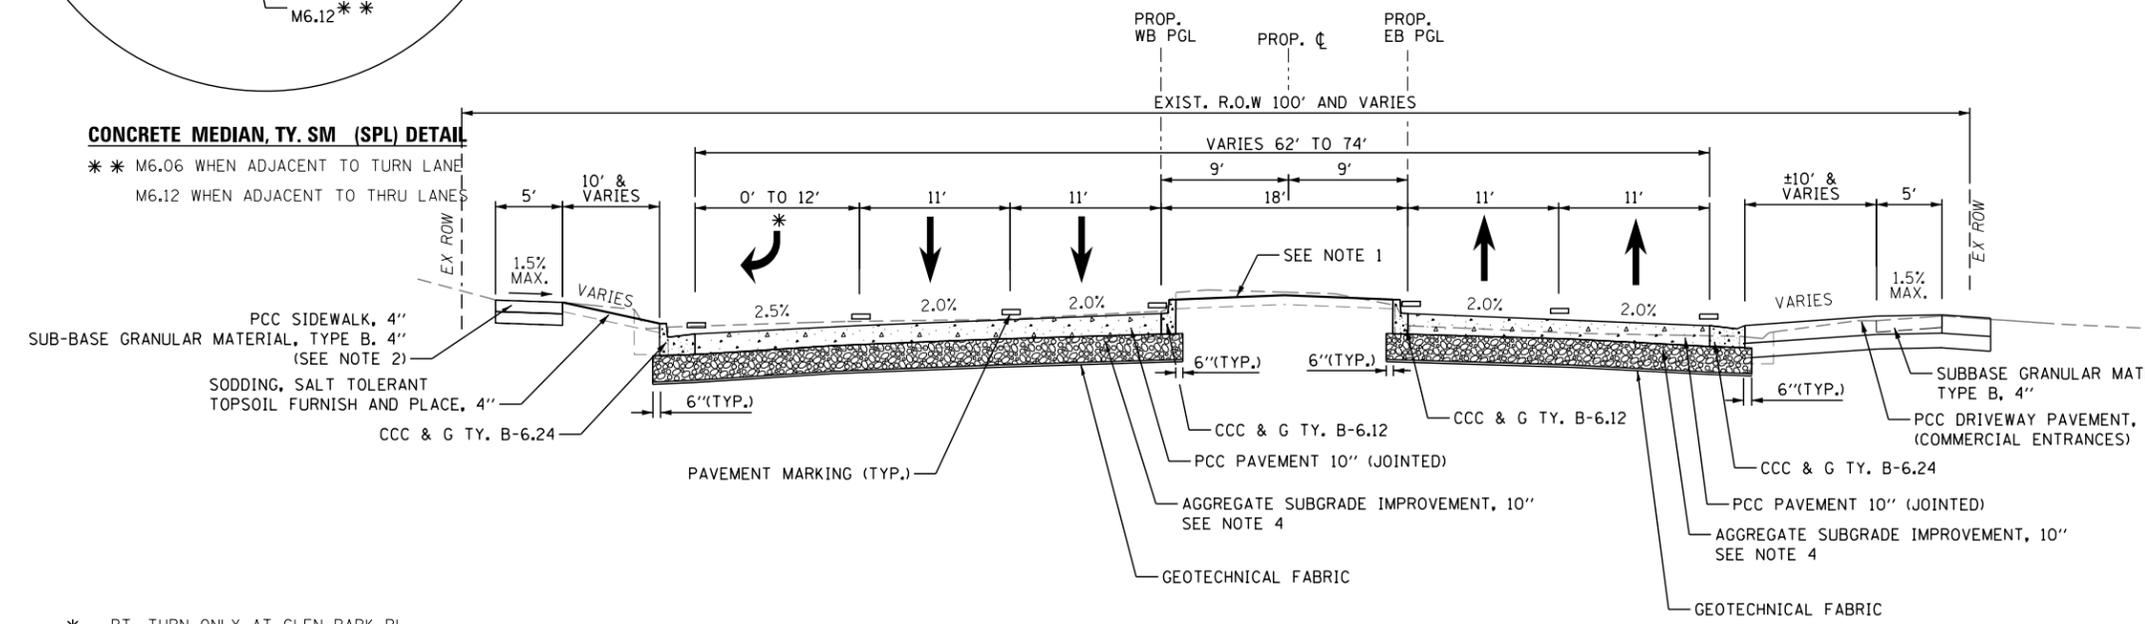


PROPOSED TYPICAL SECTION - RAISED LANDSCAPED MEDIAN, RECONSTRUCTION
(NOT TO SCALE)

STA. 111+58 TO 113+00
 STA. 117+50 TO 120+00
 STA. 122+50 TO 123+93
 STA. 131+00 TO 132+75
 STA. 136+00 TO 138+08

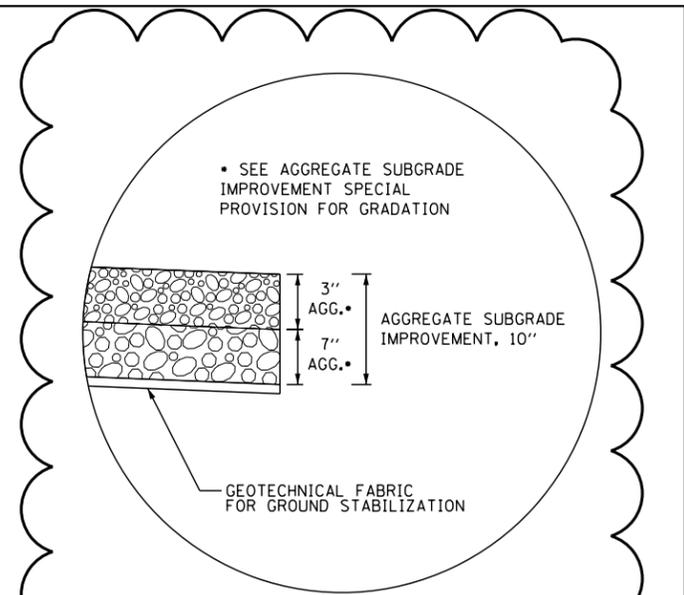

AGGREGATE SUBGRADE IMPROVEMENT DETAIL
(IN-SITU IBV \geq 4)

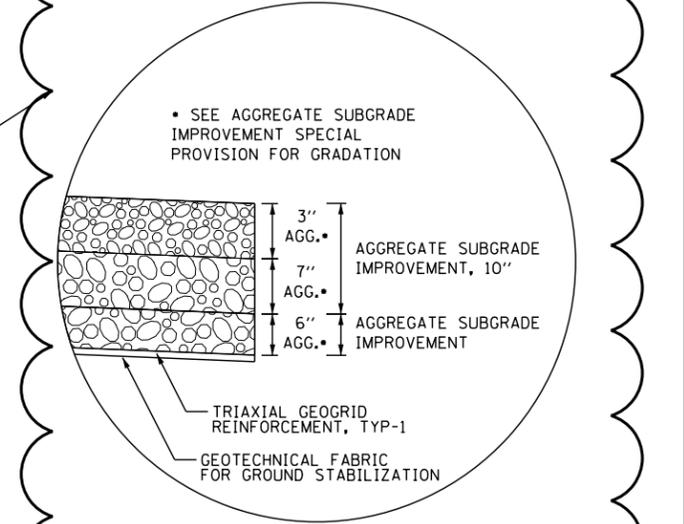

AGGREGATE SUBGRADE IMPROVEMENT DETAIL
(IN-SITU IBV < 4)

NOTES:

1. SEE PLANS FOR MEDIAN TYPE AND LIMITS.
2. EXISTING SIDEWALK TO REMAIN EXCEPT WHERE NOTED ON PLANS.
3. PGL LOCATED 9' LEFT AND 9' RIGHT OF PROPOSED CENTER LINE.
4. THIS TYPICAL SECTION APPLIES WHERE IBV \geq 4. SEE AGGREGATE SUBGRADE IMPROVEMENT DETAIL FOR IBV < 4
5. PIPE UNDERDRAIN SHALL BE LOCATED ON BOTH SIDES OF THE ROADWAY FOR THE LENGTH OF THE PROJECT, NOT SHOWN IN ALL TYPICALS.

ADDENDUM 1

MODEL: 440021001.dgn
FILE: 440021001.dgn



USER NAME = MWEA	DESIGNED - CSA	REVISED - ADD-1 05/26/2022
PLOT SCALE = 40.0000' / in.	DRAWN - FUH	REVISED -
PLOT DATE = 5/27/2022	CHECKED -	REVISED -
	DATE -	REVISED -

CITY OF PEORIA

PROPOSED TYPICAL SECTIONS

SCALE: N.T.S SHEET 2 OF 2 SHEETS STA. TO STA.

F.A.U. RTE.	SECTION	COUNTY	TOTAL SHEETS	SHEET NO.
6650	19-00370-01-PV	PEORIA	163	15
CONTRACT NO.				
ILLINOIS FED. AID PROJECT				