

**City of Peoria, Illinois**  
**2025 Storm Sewer Repairs**  
**SWU Capital Improvement Project # O2524**

**Addendum Number 1**

June 6, 2025

The Specifications, Plans, Material Quantities, and Contract Proposal signed by the City Engineer on May 20, 2025, are modified by this addendum and shall be acknowledged in Article 3 of the Proposal.

<b>SPEC. SECTION and/or PLAN SHEET(s)</b>	<b>DESCRIPTION</b>
Plan Sheets 5, 7, 8, 10, 11, 13	Locations of existing utilities based on data provided by utility owners has been added to each plan location.
Plan Sheets 5, 7, 8, 10, 11, 13	Rim elevations of upstream and downstream structures have been added to the plans.

Issued By:





Eric Hansen, PE  
Stormwater Program Manager




License No. OFFICE NUMBER

CONSULTANTS

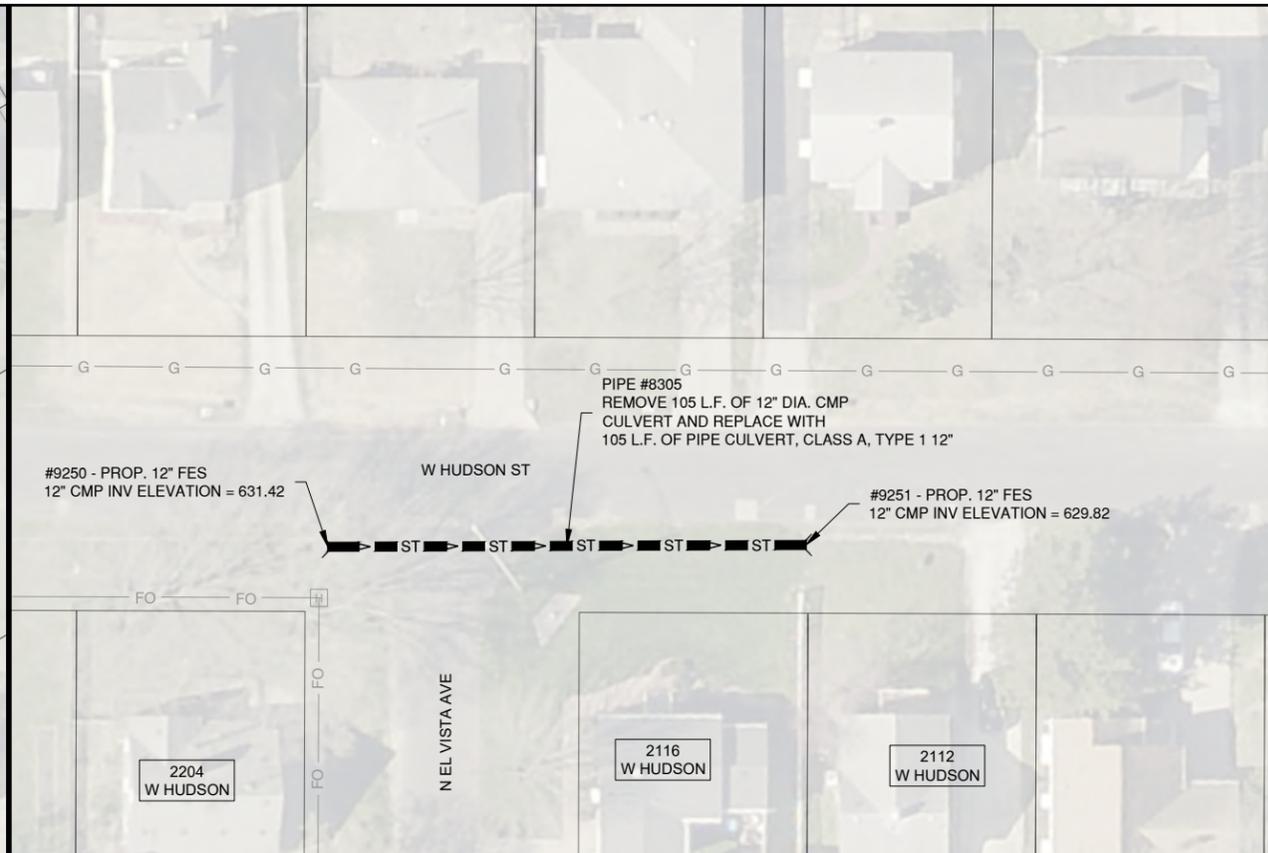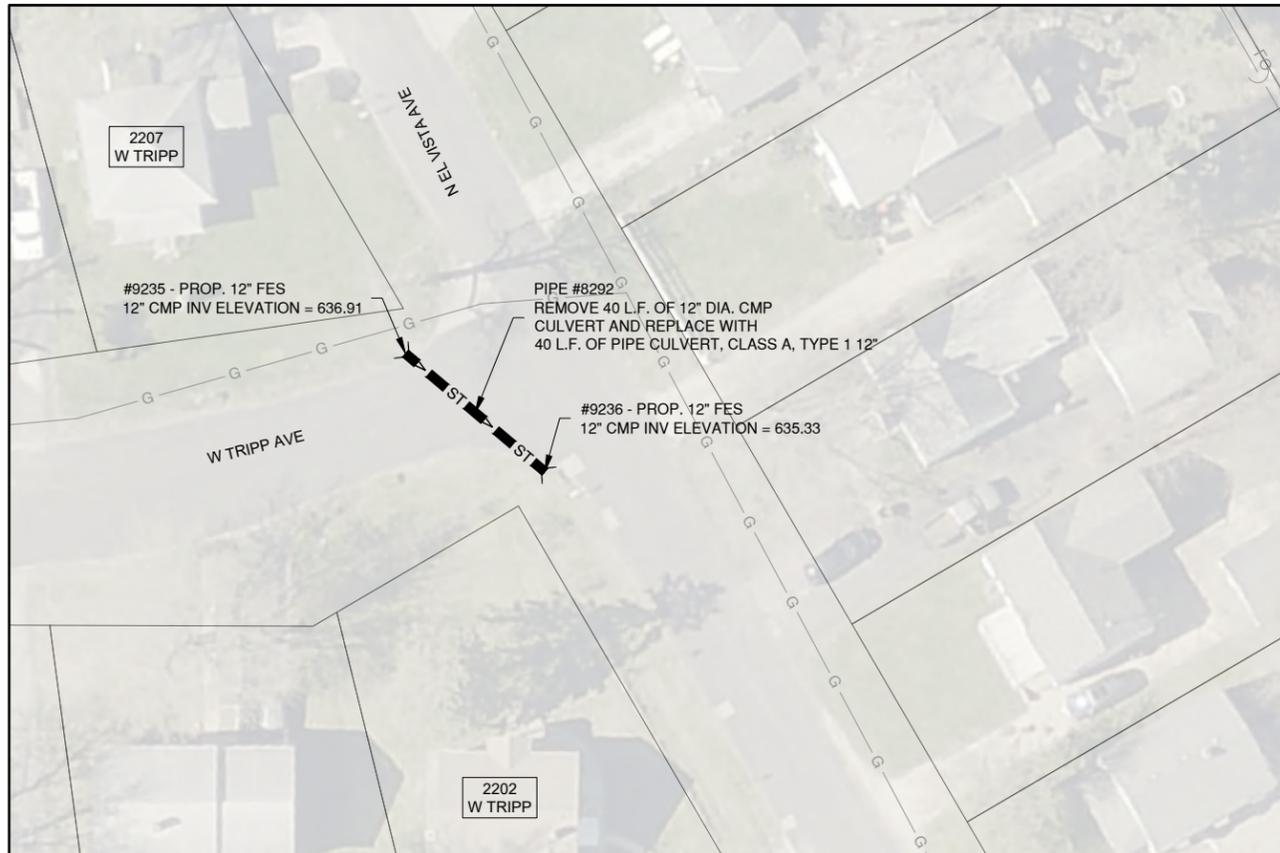


**A1** PIPE #8292 REPLACEMENT

1"=20'-0"

 

**A2** PIPE #8305 REPLACEMENT

1"=20'-0"

 

PREFINAL  
MAY 2025

2025 STORM SEWER  
REPAIRS

OWNER



CITY OF PEORIA  
PEORIA, ILLINOIS

06/06/2025 ADDENDUM 1

MARK | DATE | DESCRIPTION

PROJECT NO: ----  
 CAD DWG FILE: SS REPAIRS - SHEETS.DWG  
 DESIGNED BY: KH  
 DRAWN BY: KH  
 CHECKED BY: EH  
 APPROVED BY: EH

COPYRIGHT: CRAWFORD, MURPHY & TILLY, INC. 2019

SHEET TITLE  
**AREA 1 DETAILED  
PLAN VIEWS**

C-101

SHEET 5 OF 14



License No. OFFICE NUMBER

CONSULTANTS

PREFINAL  
MAY 2025

2025 STORM SEWER  
REPAIRS

OWNER




CITY OF PEORIA  
PEORIA, ILLINOIS

▲	06/06/2025	ADDENDUM 1
MARK	DATE	DESCRIPTION
PROJECT NO:	----	
CAD DWG FILE:	SS REPAIRS - SHEETS.DWG	
DESIGNED BY:	KH	
DRAWN BY:	KH	
CHECKED BY:	EH	
APPROVED BY:	EH	
COPYRIGHT:	CRAWFORD, MURPHY & TILLY, INC. 2019	



SHEET TITLE  
**AREA 2 DETAILED  
PLAN VIEWS - 1**

C-103



SHEET 7 OF 14

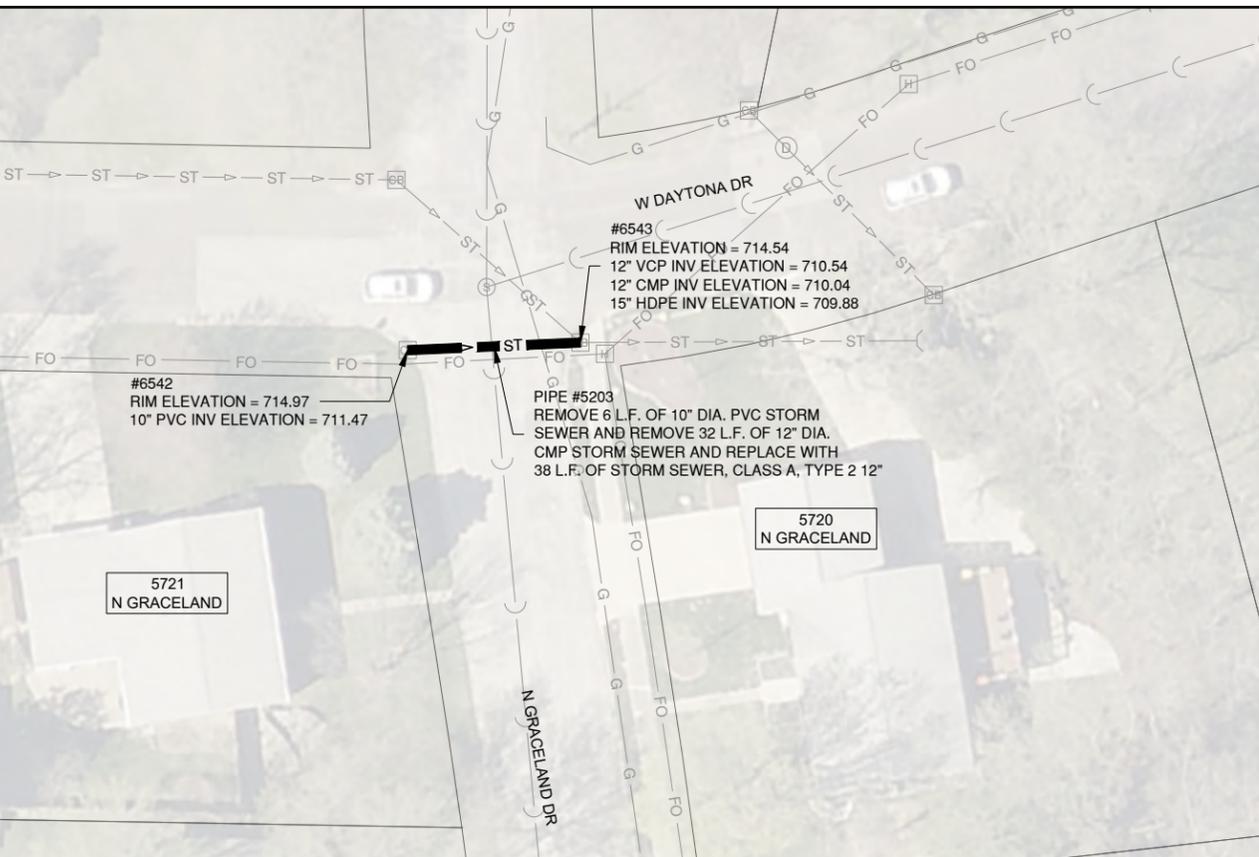



**A3** PIPE #5203 REPLACEMENT  
1"=20'-0"

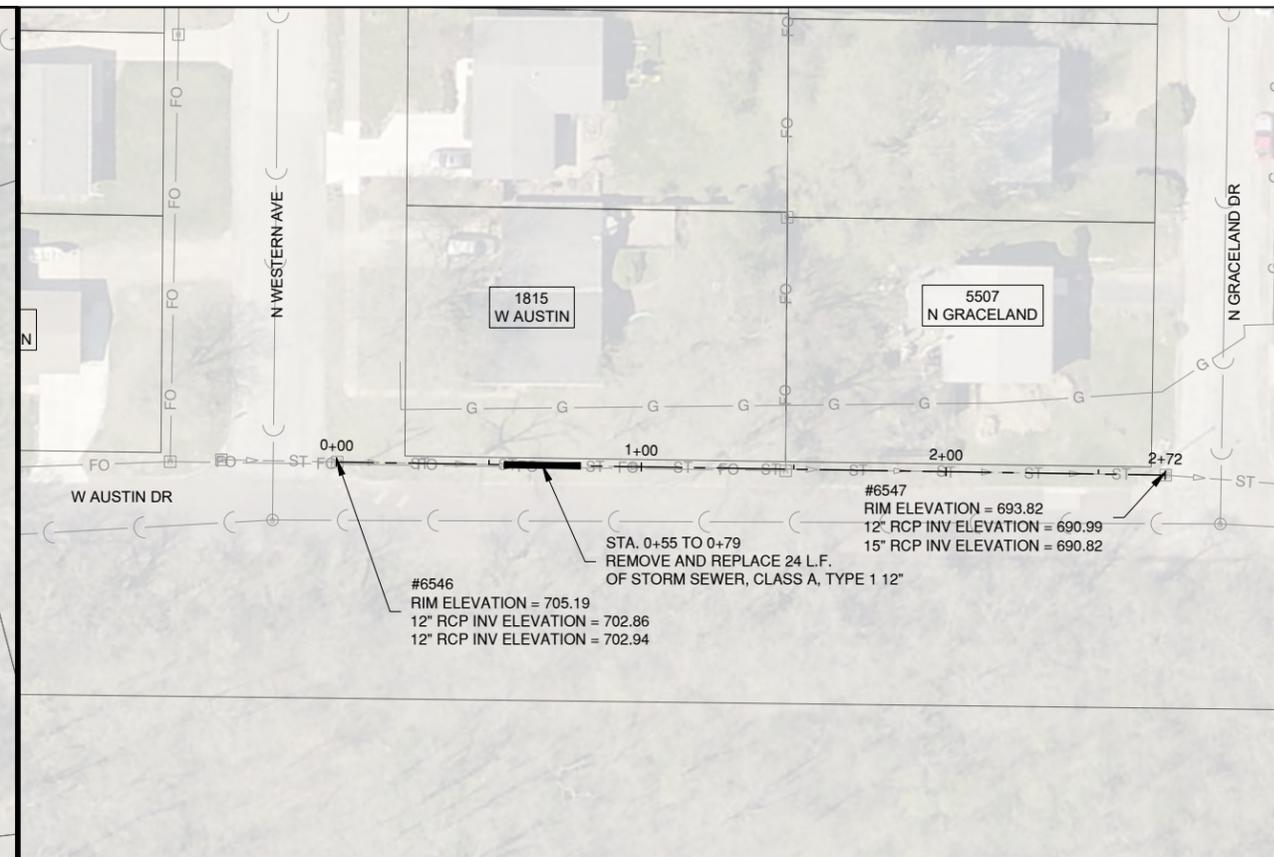 

**A4** PIPE #5288 POINT REPAIR  
1"=30'-0"

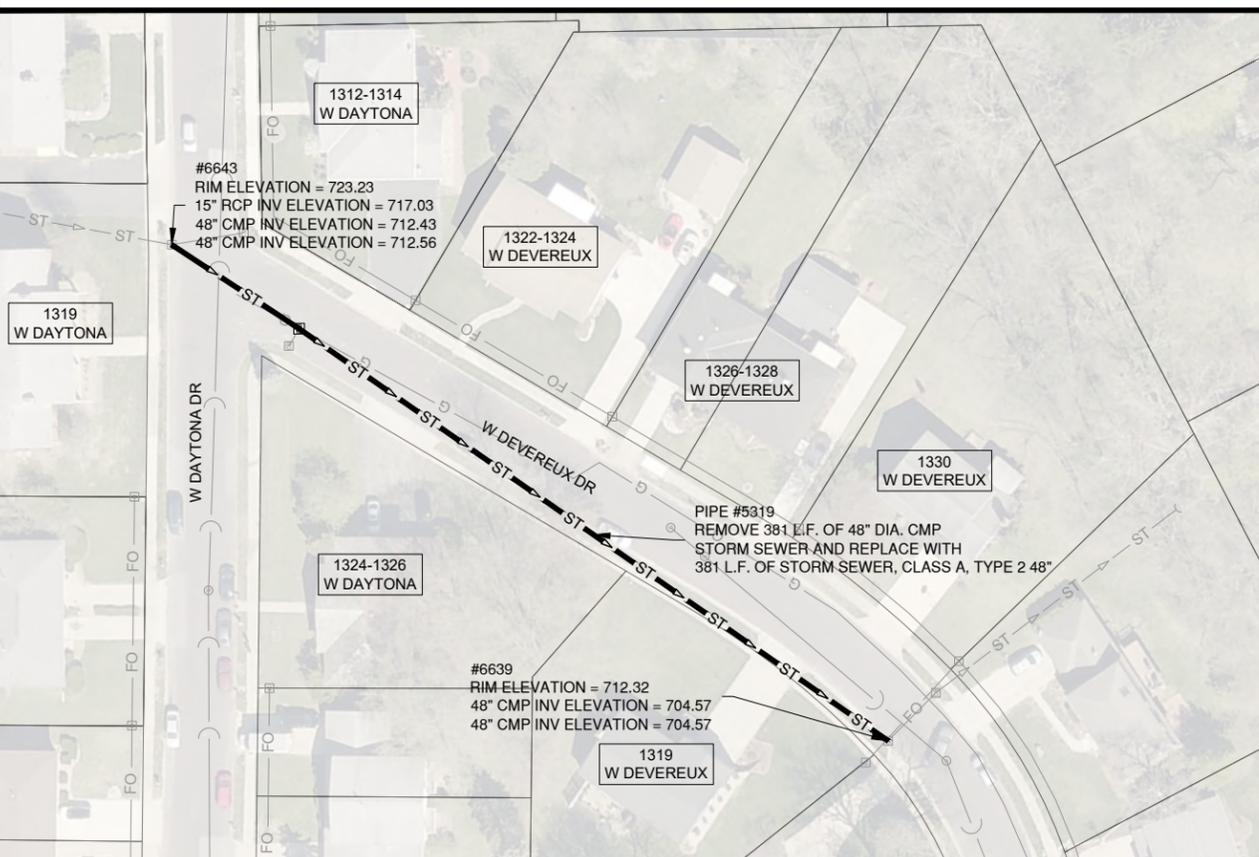 

**A5** PIPE #5319 REPLACEMENT  
1"=40'-0"

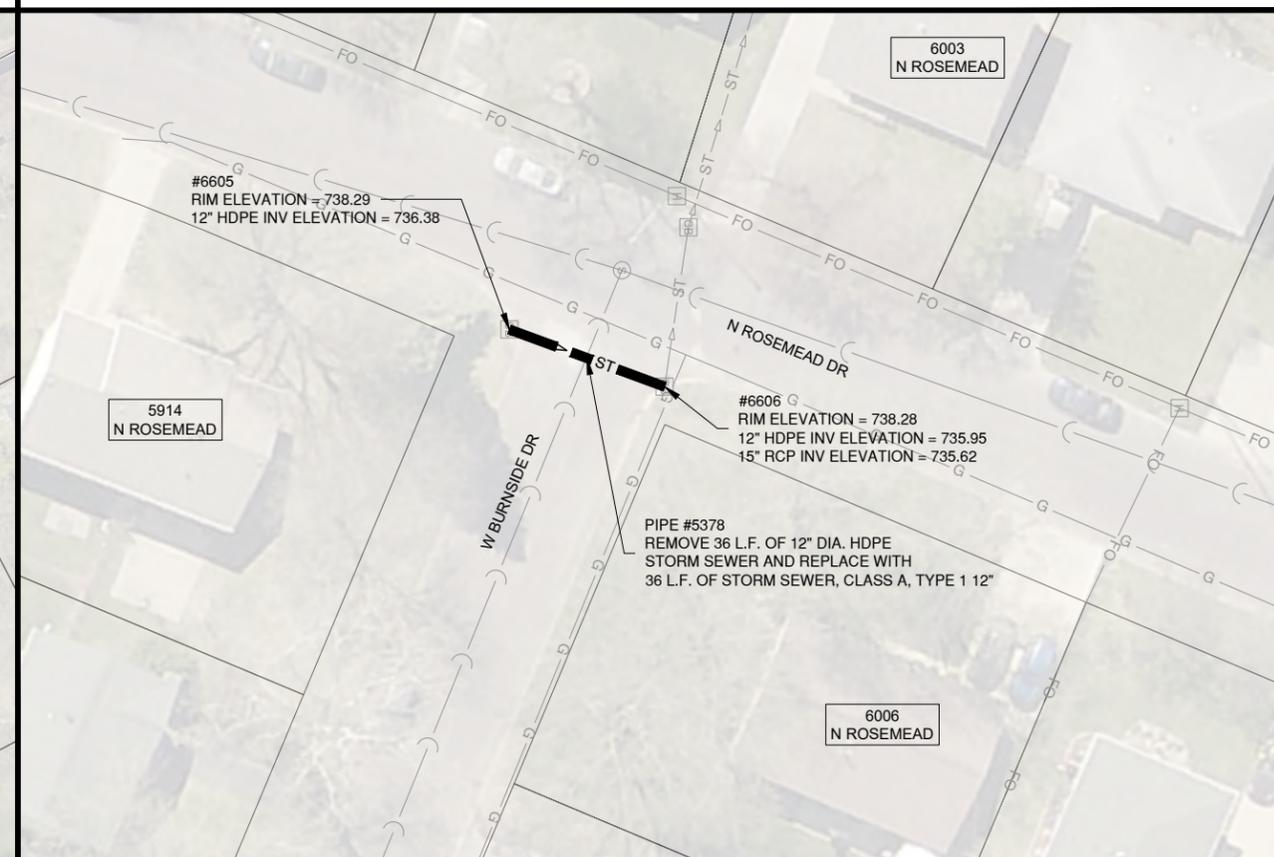 

**A6** PIPE #5378 REPLACEMENT  
1"=20'-0"



Path: L:\Peoria\2508175-00\_2025SSRepairs\817500\CADD Data\Geometry\SS Repairs\SS Repairs - Sheets.dwg  
Date: Friday, June 6, 2025 9:59:01 AM



License No. OFFICE NUMBER

CONSULTANTS

PREFINAL  
MAY 2025

### 2025 STORM SEWER REPAIRS

OWNER



CITY OF PEORIA  
PEORIA, ILLINOIS

06/06/2025 ADDENDUM 1

MARK DATE DESCRIPTION


PROJECT NO: ---  
CAD DWG FILE: SS REPAIRS - SHEETS.DWG  
DESIGNED BY: KH  
DRAWN BY: KH  
CHECKED BY: EH  
APPROVED BY: EH

COPYRIGHT: CRAWFORD, MURPHY & TILLY, INC. 2019


### SHEET TITLE AREA 2 DETAILED PLAN VIEWS - 2

C-104


SHEET 8 OF 14

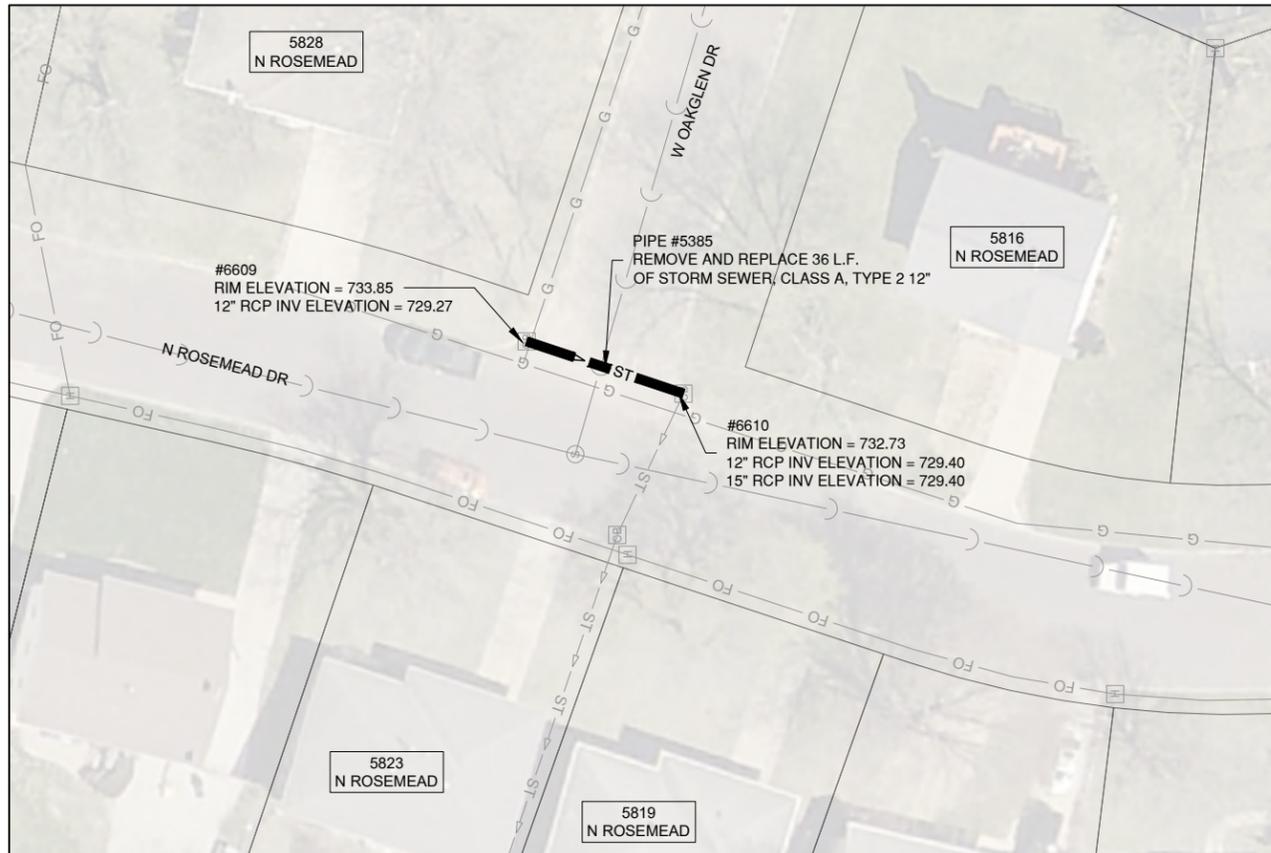

**A7** PIPE #5385 REPLACEMENT  
1"=20'-0"

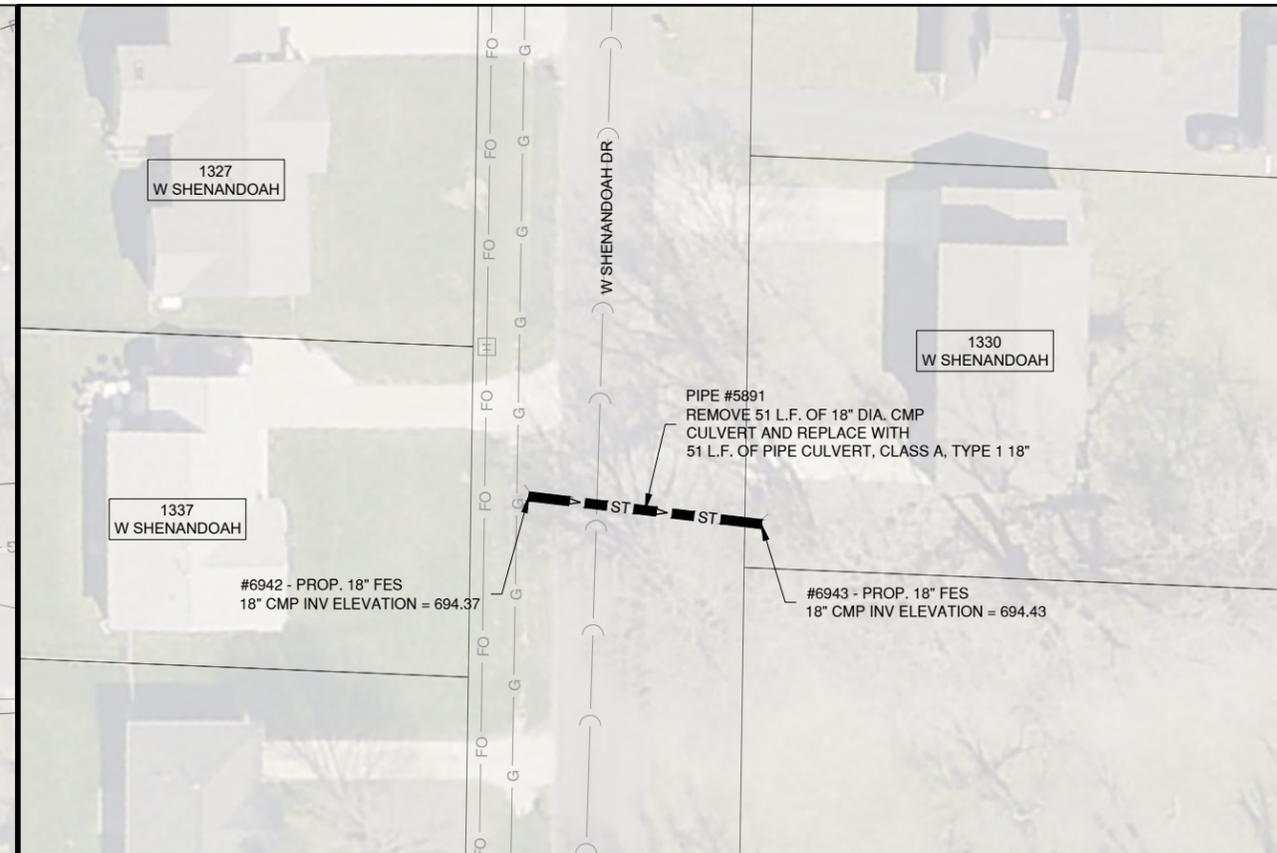

**A8** PIPE #5891 REPLACEMENT  
1"=20'-0"

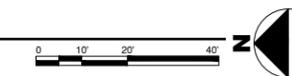

Path: L:\Peoria\25008175-00\_2025SSRepairs\817500\CADD Data\Geometry\SS Repairs\SS Repairs - Sheets.dwg  
Date: Friday, June 6, 2025 9:59:10 AM



License No. OFFICE NUMBER  
CONSULTANTS

PREFINAL  
MAY 2025

2025 STORM SEWER  
REPAIRS

OWNER




CITY OF PEORIA  
PEORIA, ILLINOIS

▲	06/06/2025	ADDENDUM 1
MARK	DATE	DESCRIPTION
PROJECT NO:	----	
CAD DWG FILE:	SS REPAIRS - SHEETS.DWG	
DESIGNED BY:	KH	
DRAWN BY:	KH	
CHECKED BY:	EH	
APPROVED BY:	EH	
COPYRIGHT:	CRAWFORD, MURPHY & TILLY, INC. 2019	

SHEET TITLE  
**AREA 3 DETAILED  
PLAN VIEWS - 1**


C-106

SHEET 10 OF 14

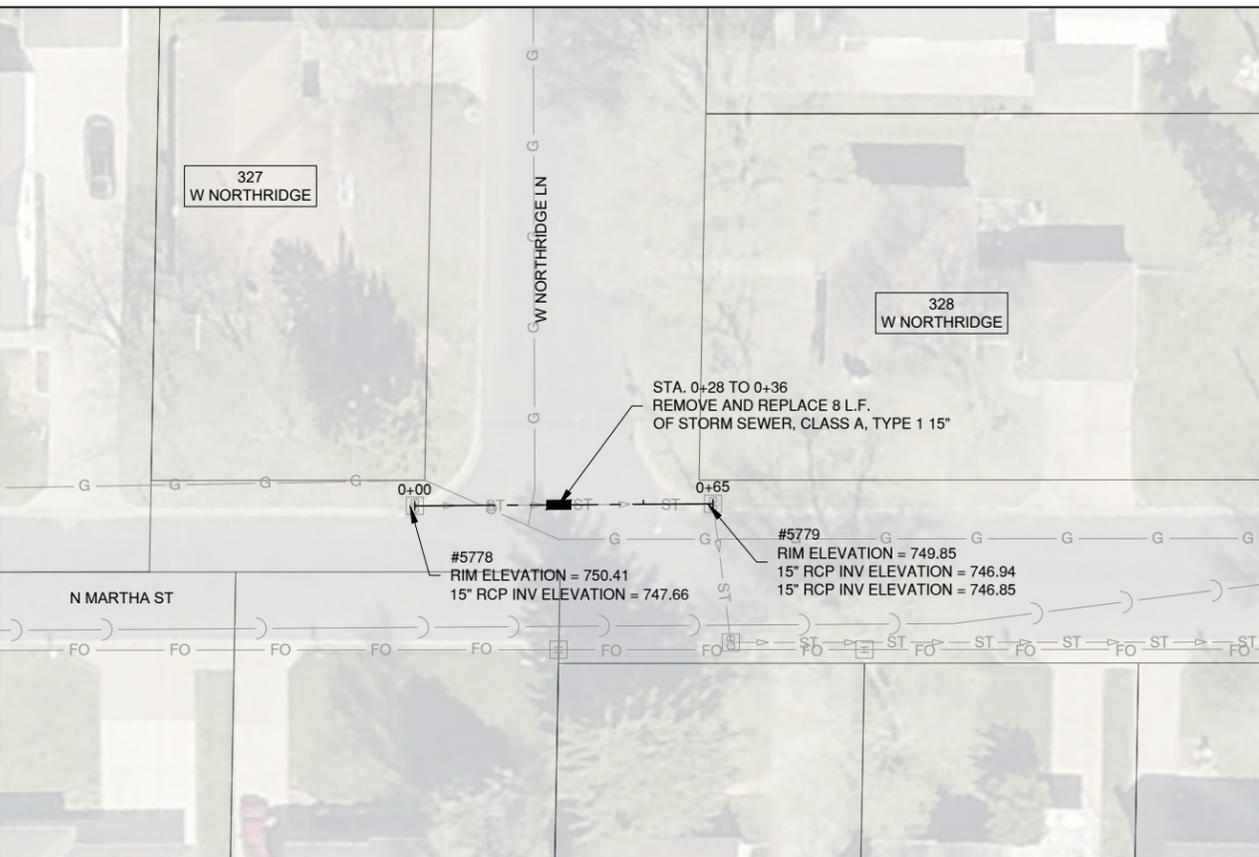



**A9 PIPE #5632 POINT REPAIR**

1"=20'-0"

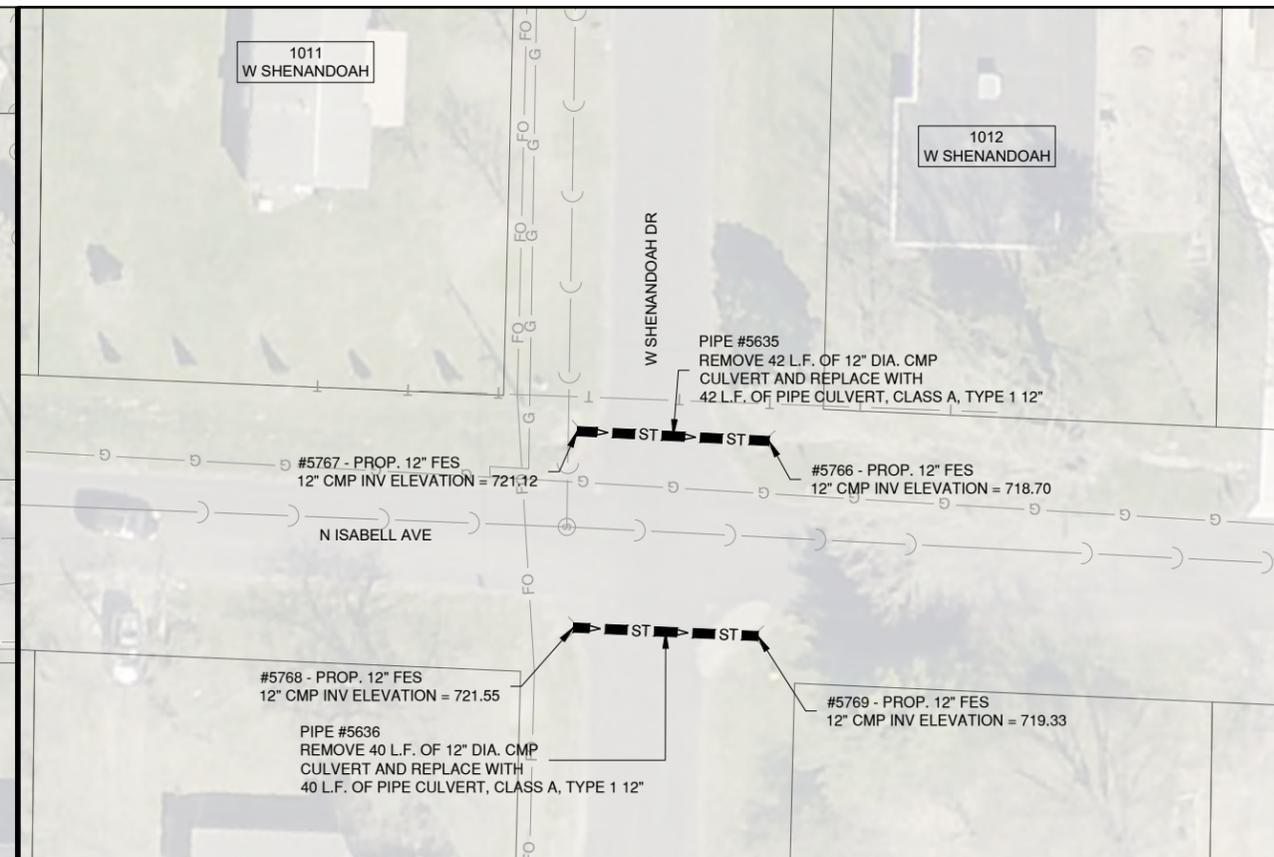



**A10 PIPE #5635 & #5636 REPLACEMENT**

1"=20'-0"

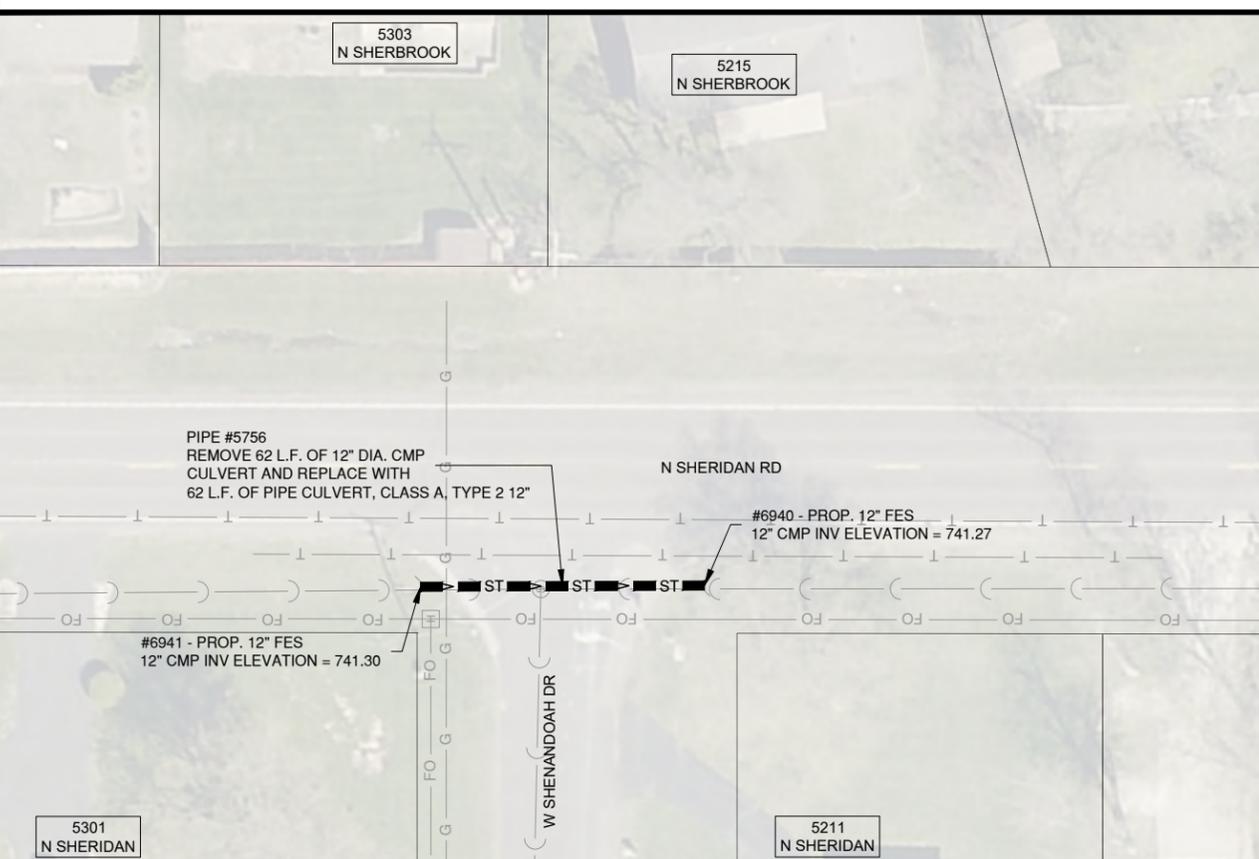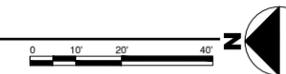


**A11 PIPE #5756 REPLACEMENT**

1"=20'-0"

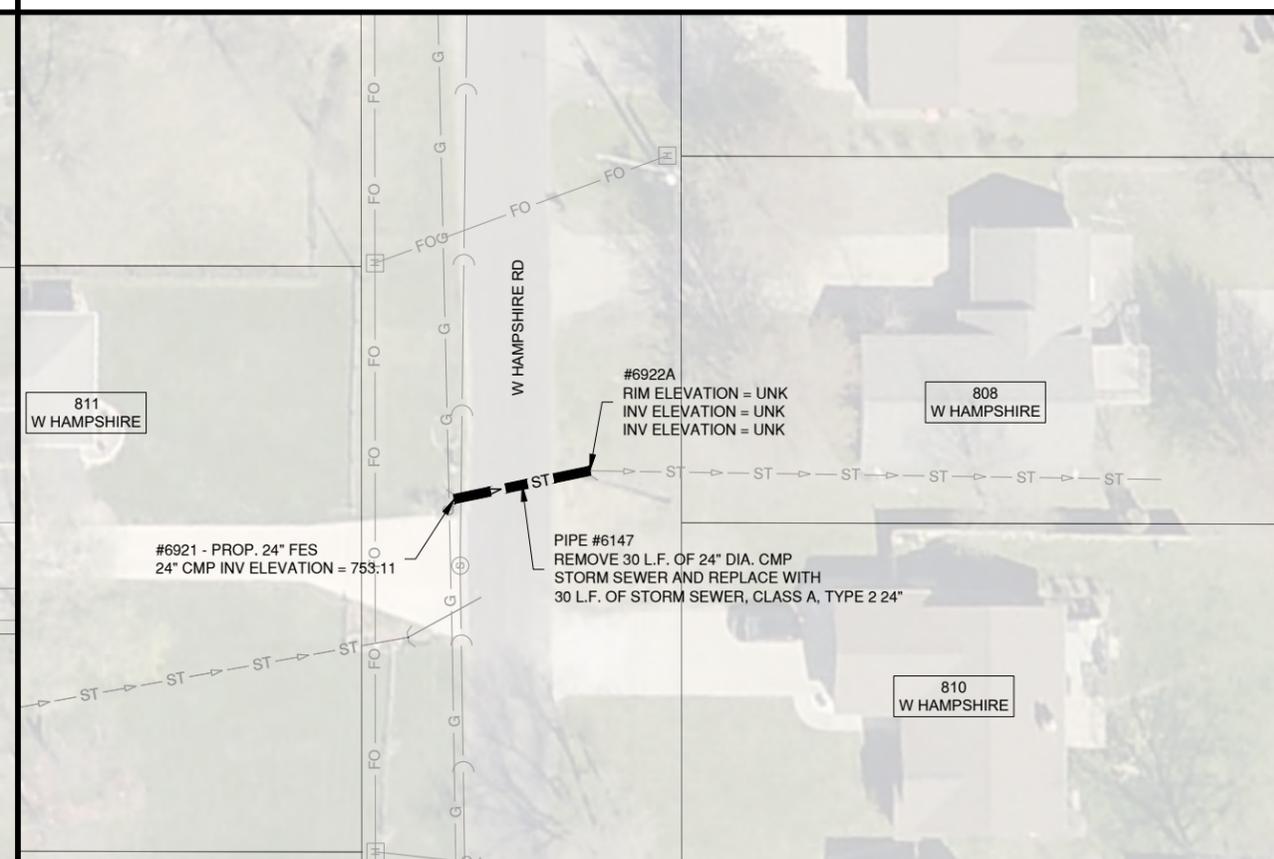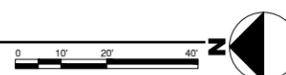

**A12 PIPE #6147 REPLACEMENT**

1"=20'-0"

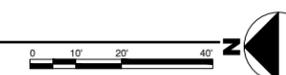

Path: L:\Peoria\25008175-00\_2025SSRepairs\817500\CADD Data\Geometry\SS Repairs\SS Repairs - Sheets.dwg  
Date: Friday, June 6, 2025 9:59:26 AM





License No. OFFICE NUMBER

CONSULTANTS

PREFINAL  
MAY 2025

### 2025 STORM SEWER REPAIRS

OWNER



CITY OF PEORIA  
PEORIA, ILLINOIS

06/06/2025 ADDENDUM 1

MARK DATE DESCRIPTION


PROJECT NO: ---  
CAD DWG FILE: SS REPAIRS - SHEETS.DWG  
DESIGNED BY: KH  
DRAWN BY: KH  
CHECKED BY: EH  
APPROVED BY: EH

COPYRIGHT: CRAWFORD, MURPHY & TILLY, INC. 2019


### SHEET TITLE AREA 4 DETAILED PLAN VIEWS - 1

C-109

SHEET 13 OF 14

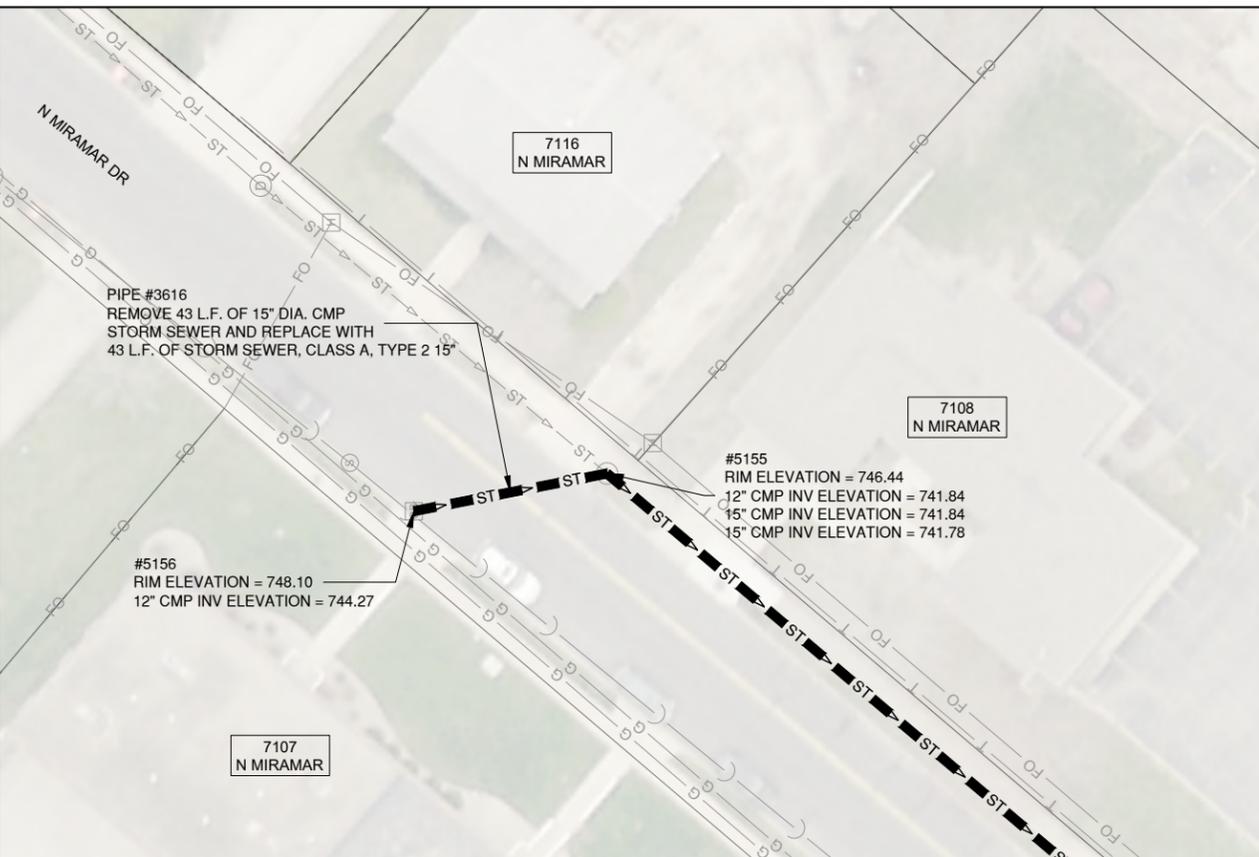

**A14 PIPE #3616 REPLACEMENT**  
1"=20'-0"

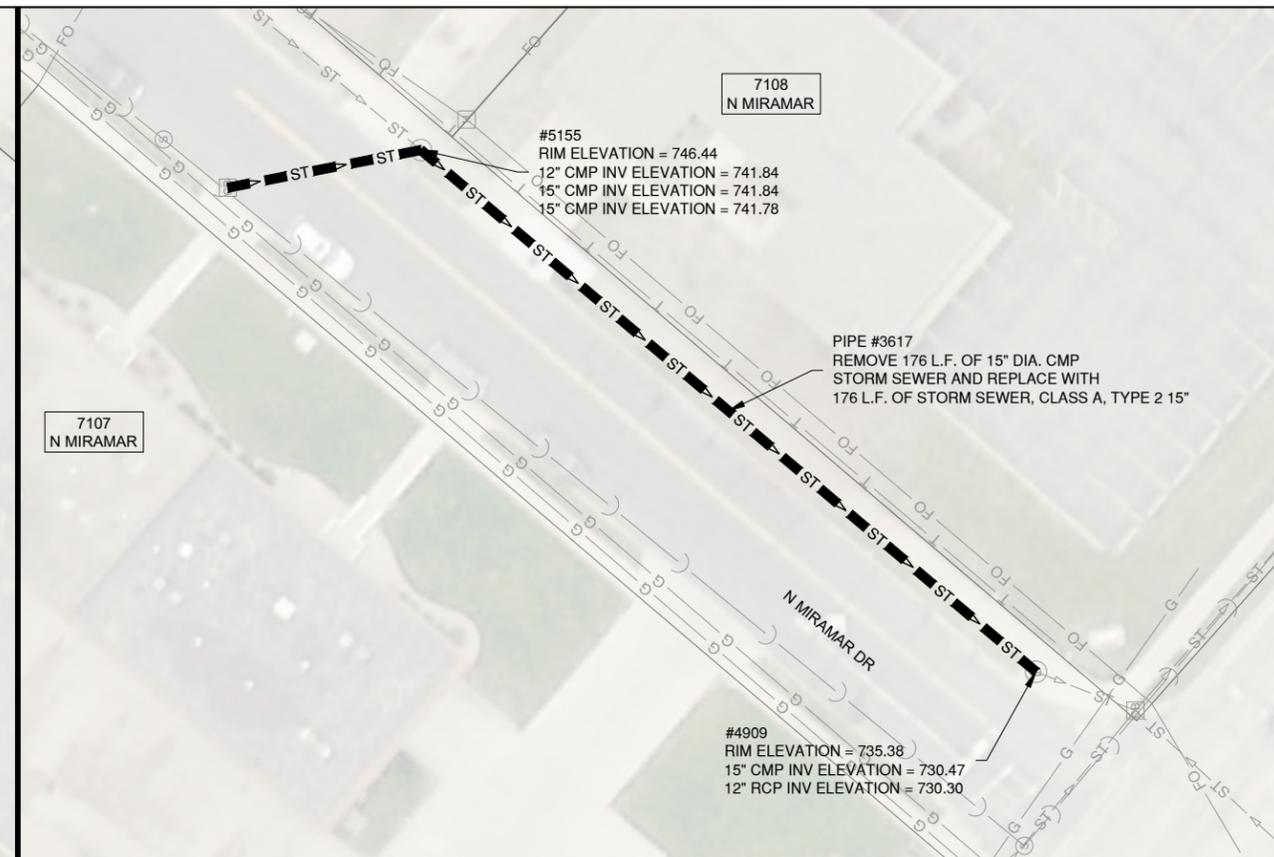

**A15 PIPE #3617 REPLACEMENT**  
1"=20'-0"

Path: L:\Peoria\25008175-00\_2025SSRepairs\817500\CADD Data\Geometry\SS Repairs\SS Repairs - Sheets.dwg  
Date: Friday, June 6, 2025 9:59:40 AM